


SCHEMATIC MAIN LEVEL PLAN

SCALE: 1/8" = 1'-0"

2,591 S.F.

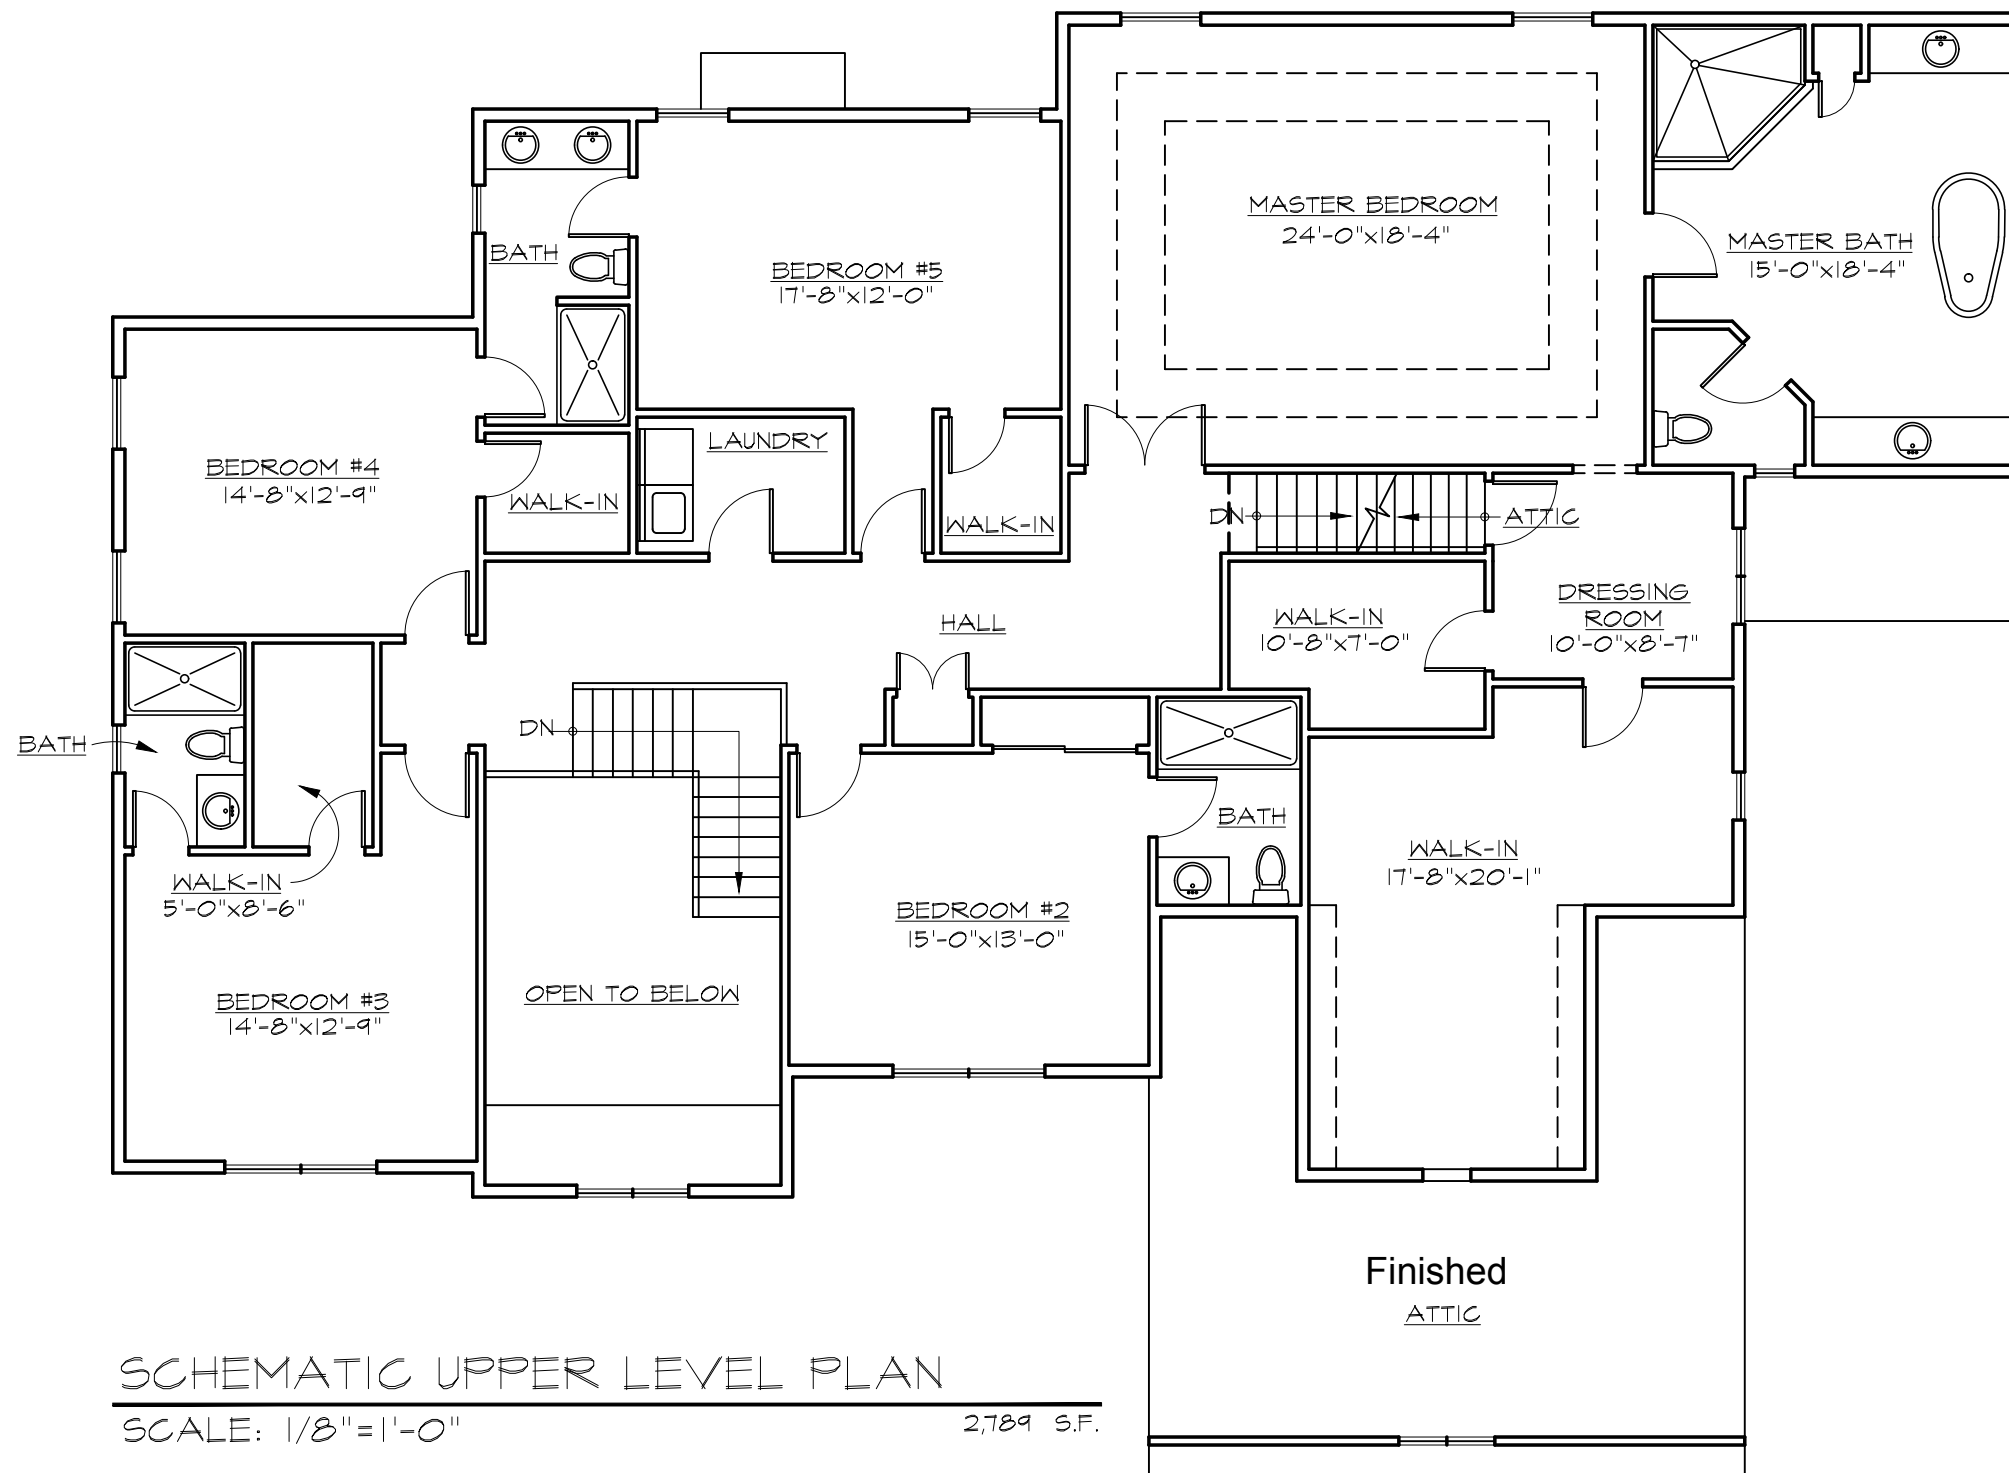

SCHEMATIC UPPER LEVEL PLAN

SCALE: 1/8" = 1'-0"

2,789 S.F.