


SCHEMATIC MAIN LEVEL PLAN

SCALE: 1"=10'-0"

2,612 S.F.
5,351 S.F. TOTAL




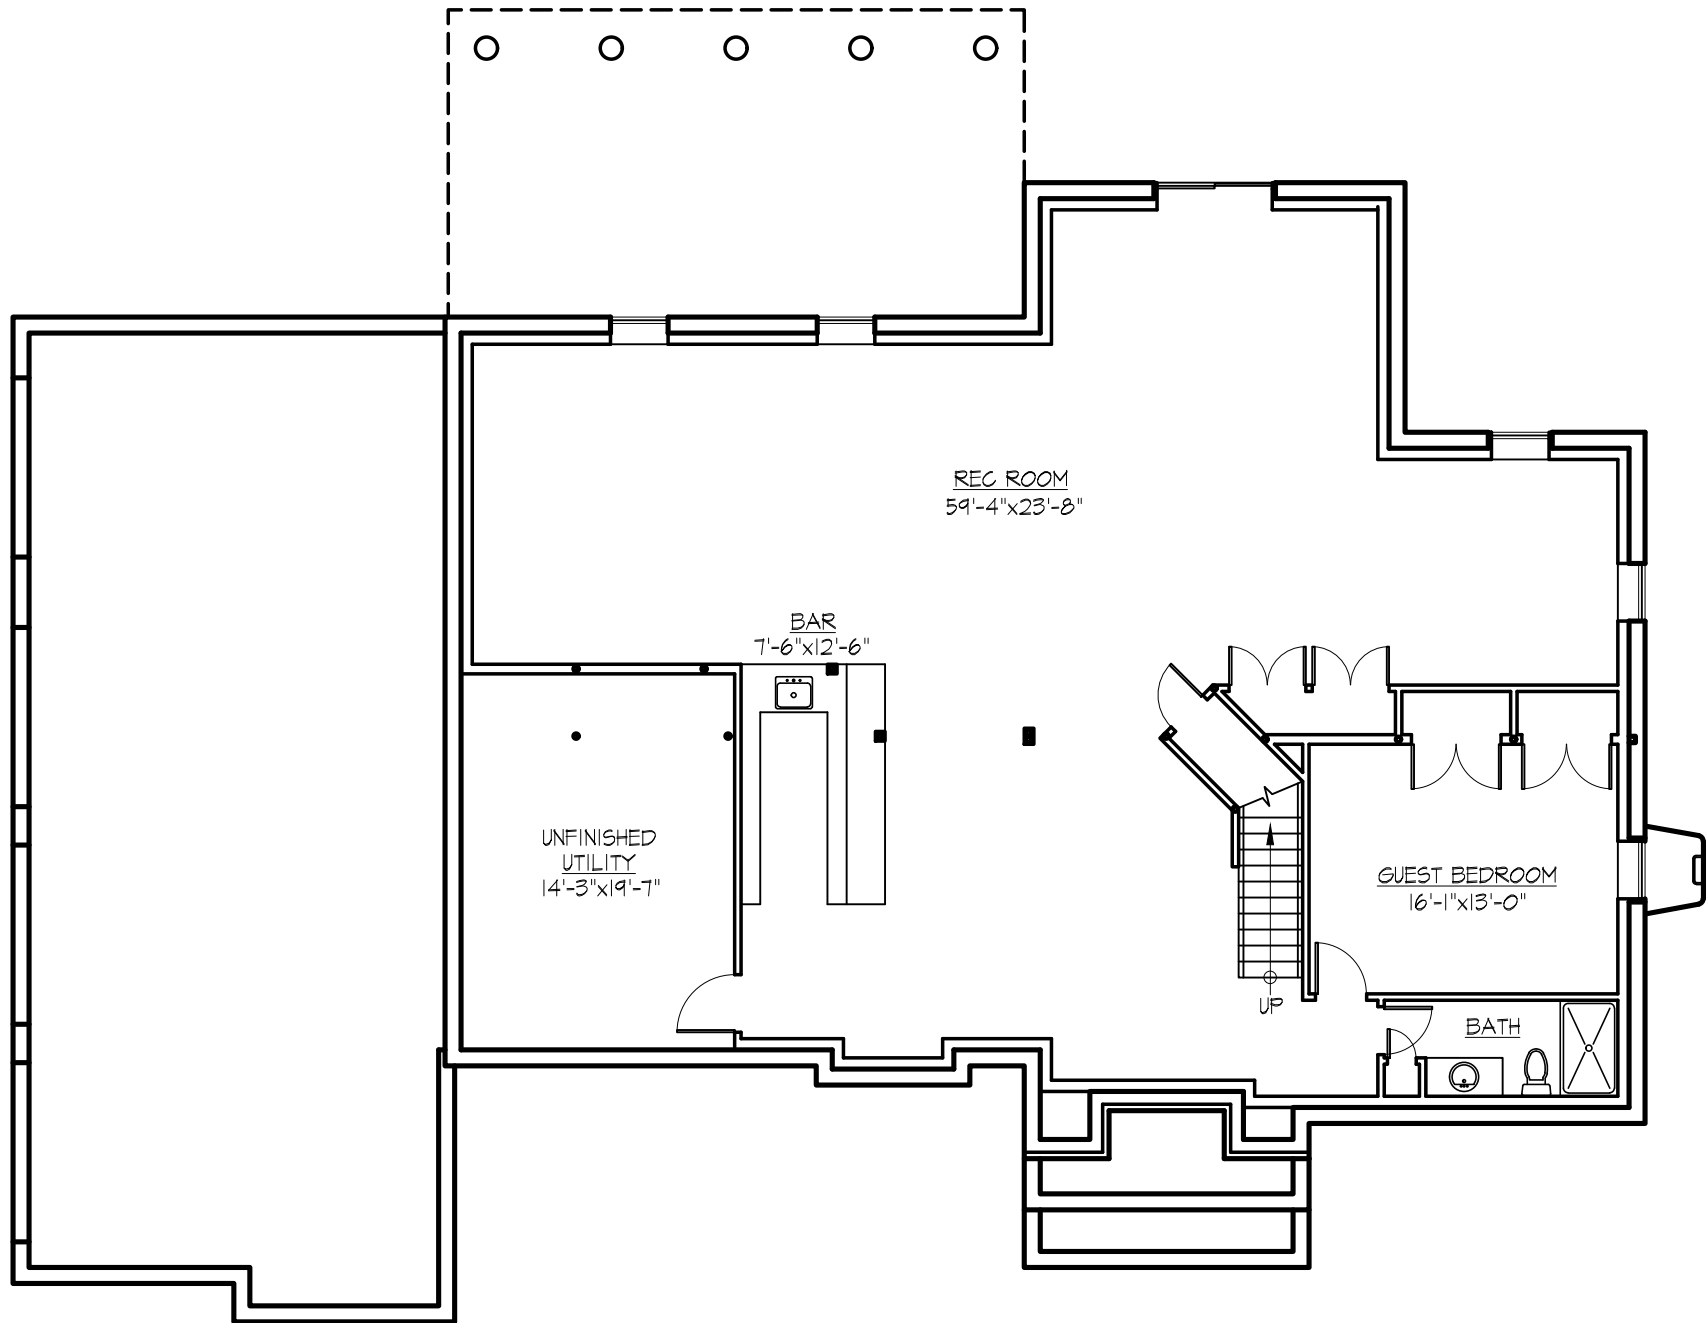

SCHEMATIC LOWER LEVEL PLAN

SCALE: 1"=10'-0"

2,134 S.F.

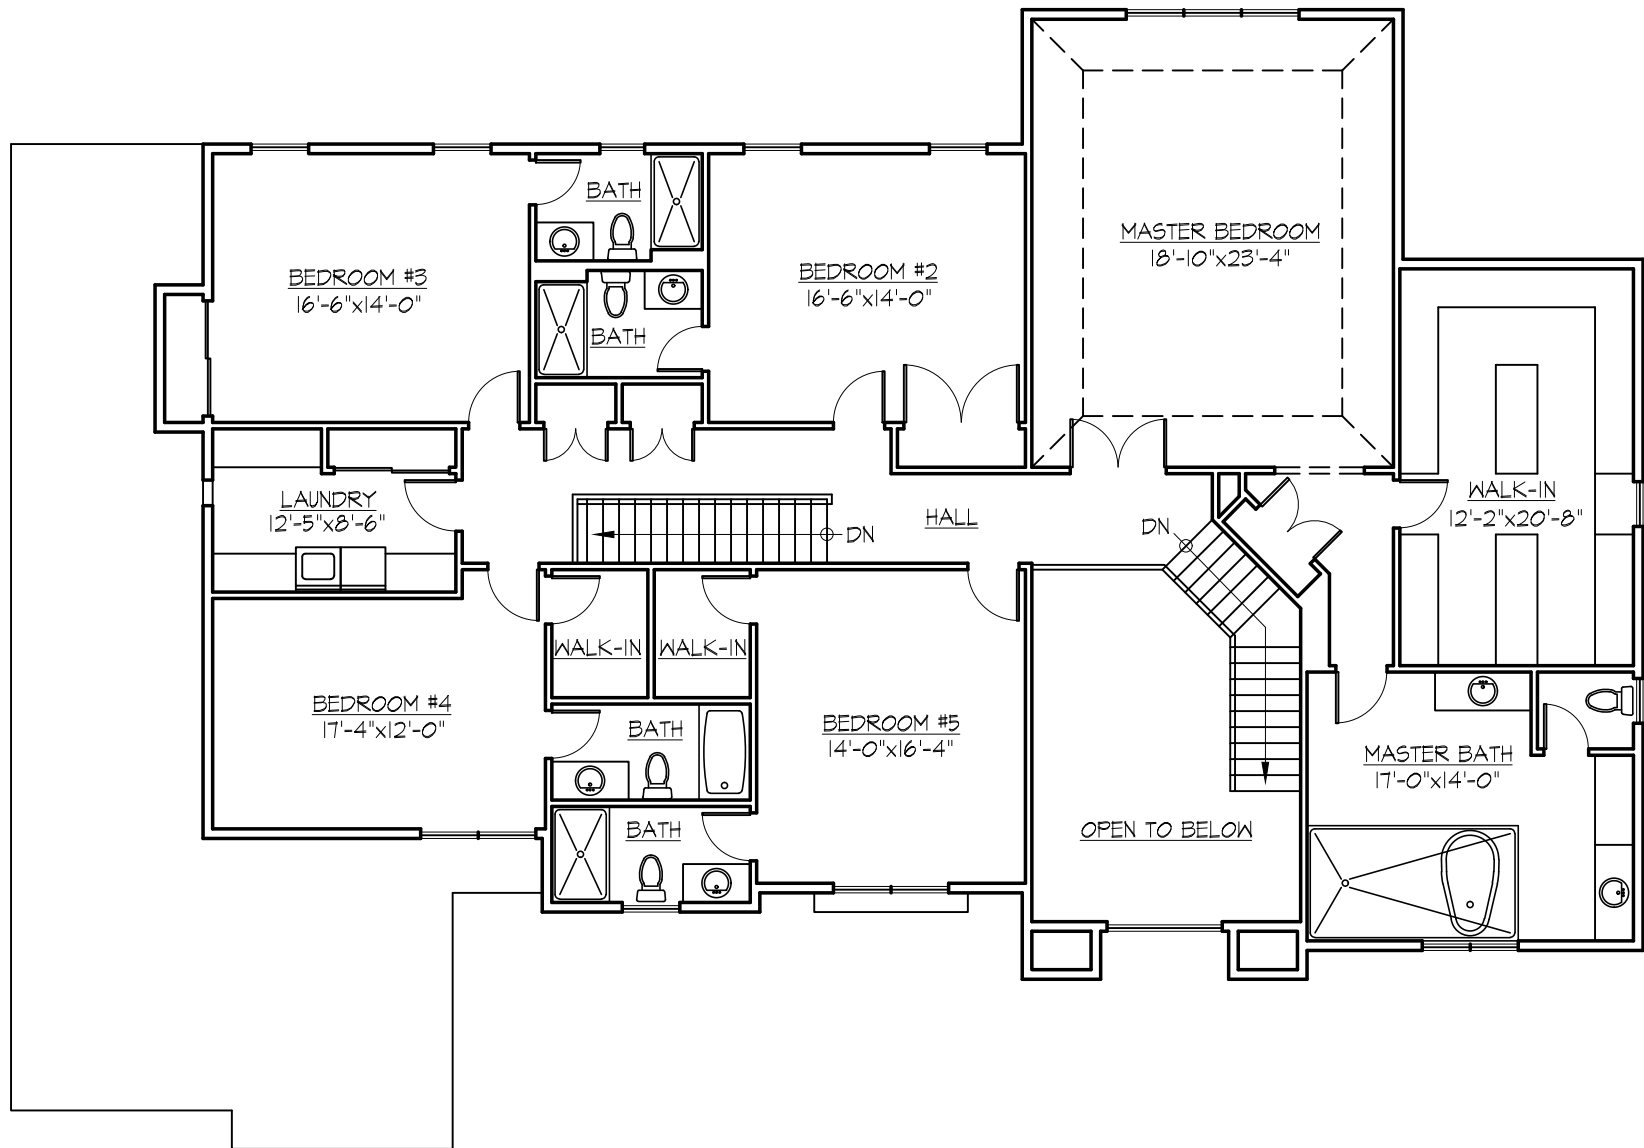

SCHEMATIC UPPER LEVEL PLAN

SCALE: 1"=10'-0"

2,739 S.F.