


SCHMATIC MAIN LEVEL PLAN

SCALE: 1/8" = 1'-0"


2,672 S.F.  
7,809 S.F. TOTAL

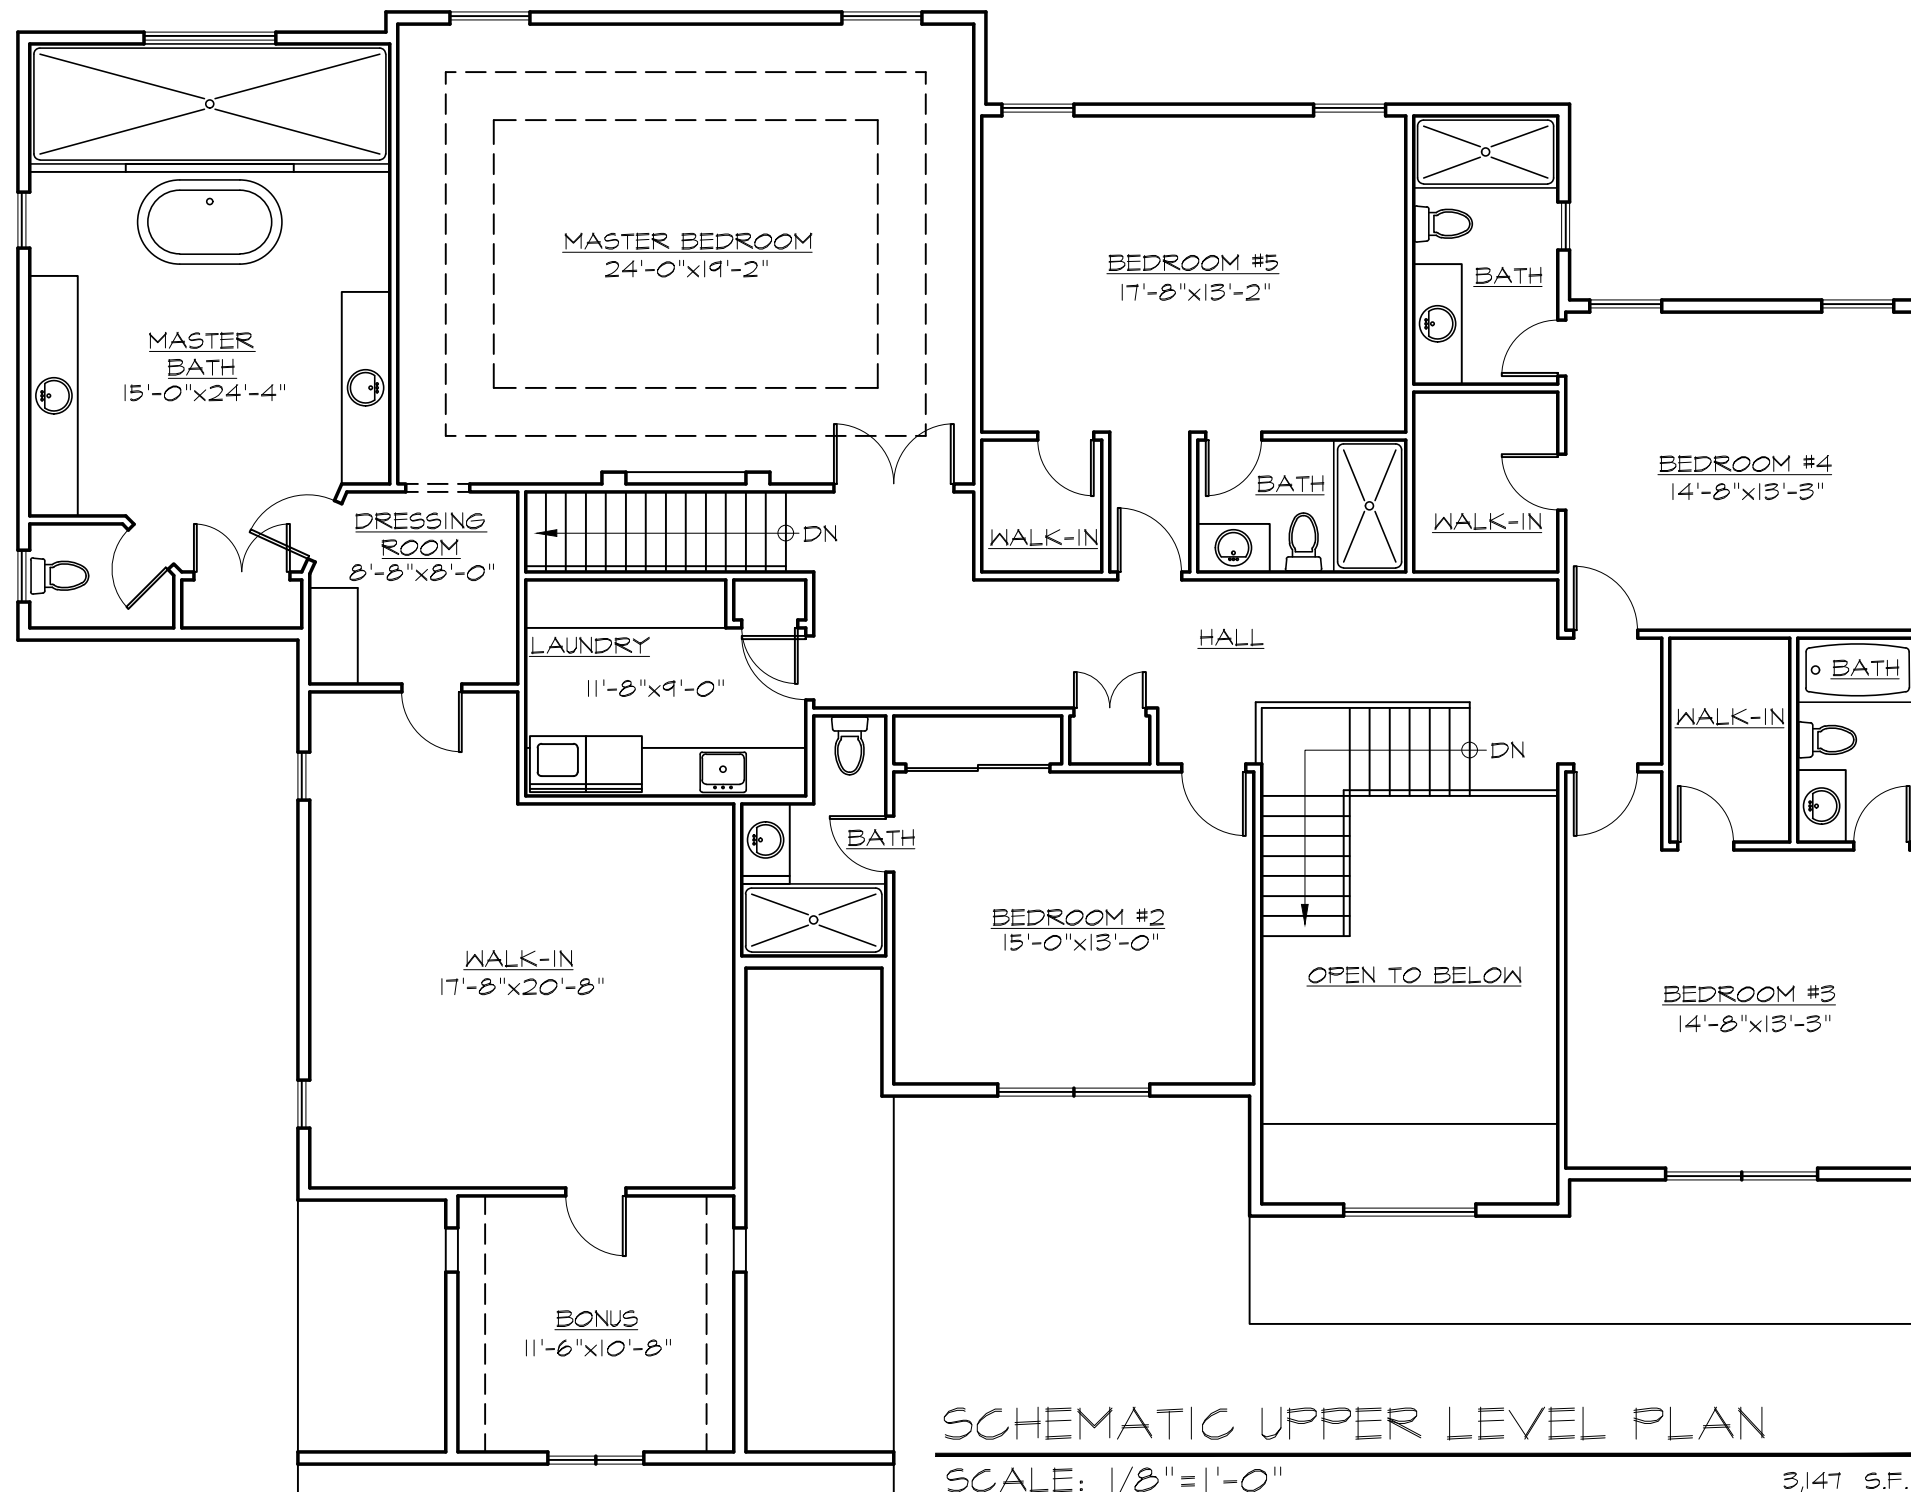

SCHEMATIC UPPER LEVEL PLAN

SCALE: 1/8" = 1'-0"

3,147 S.F.

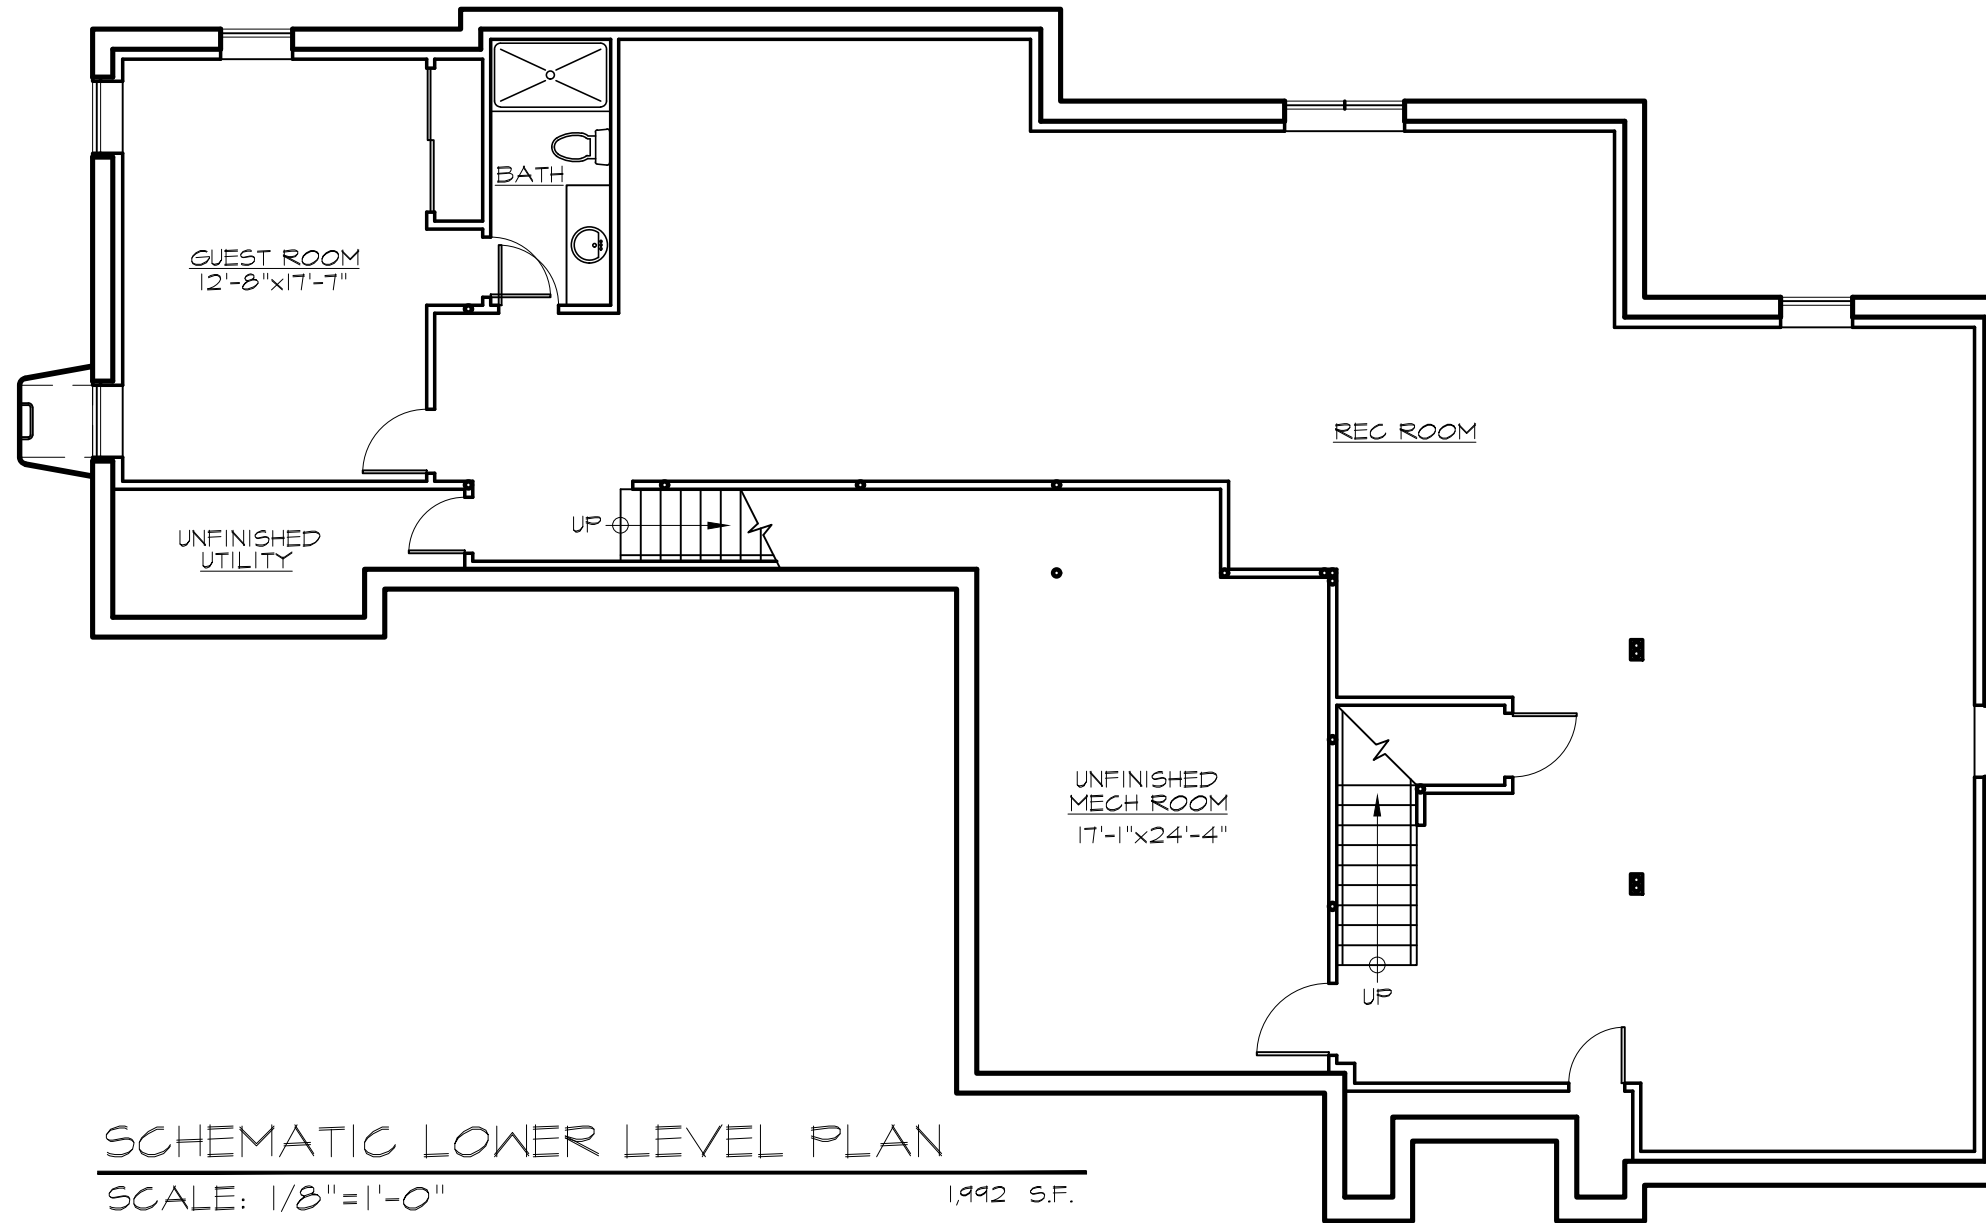

SCHEMATIC LOWER LEVEL PLAN

SCALE: 1/8" = 1'-0"

1,992 S.F.