



SCHEMATIC UPPER LEVEL PLAN  
 SCALE: 1/8" = 1'-0"

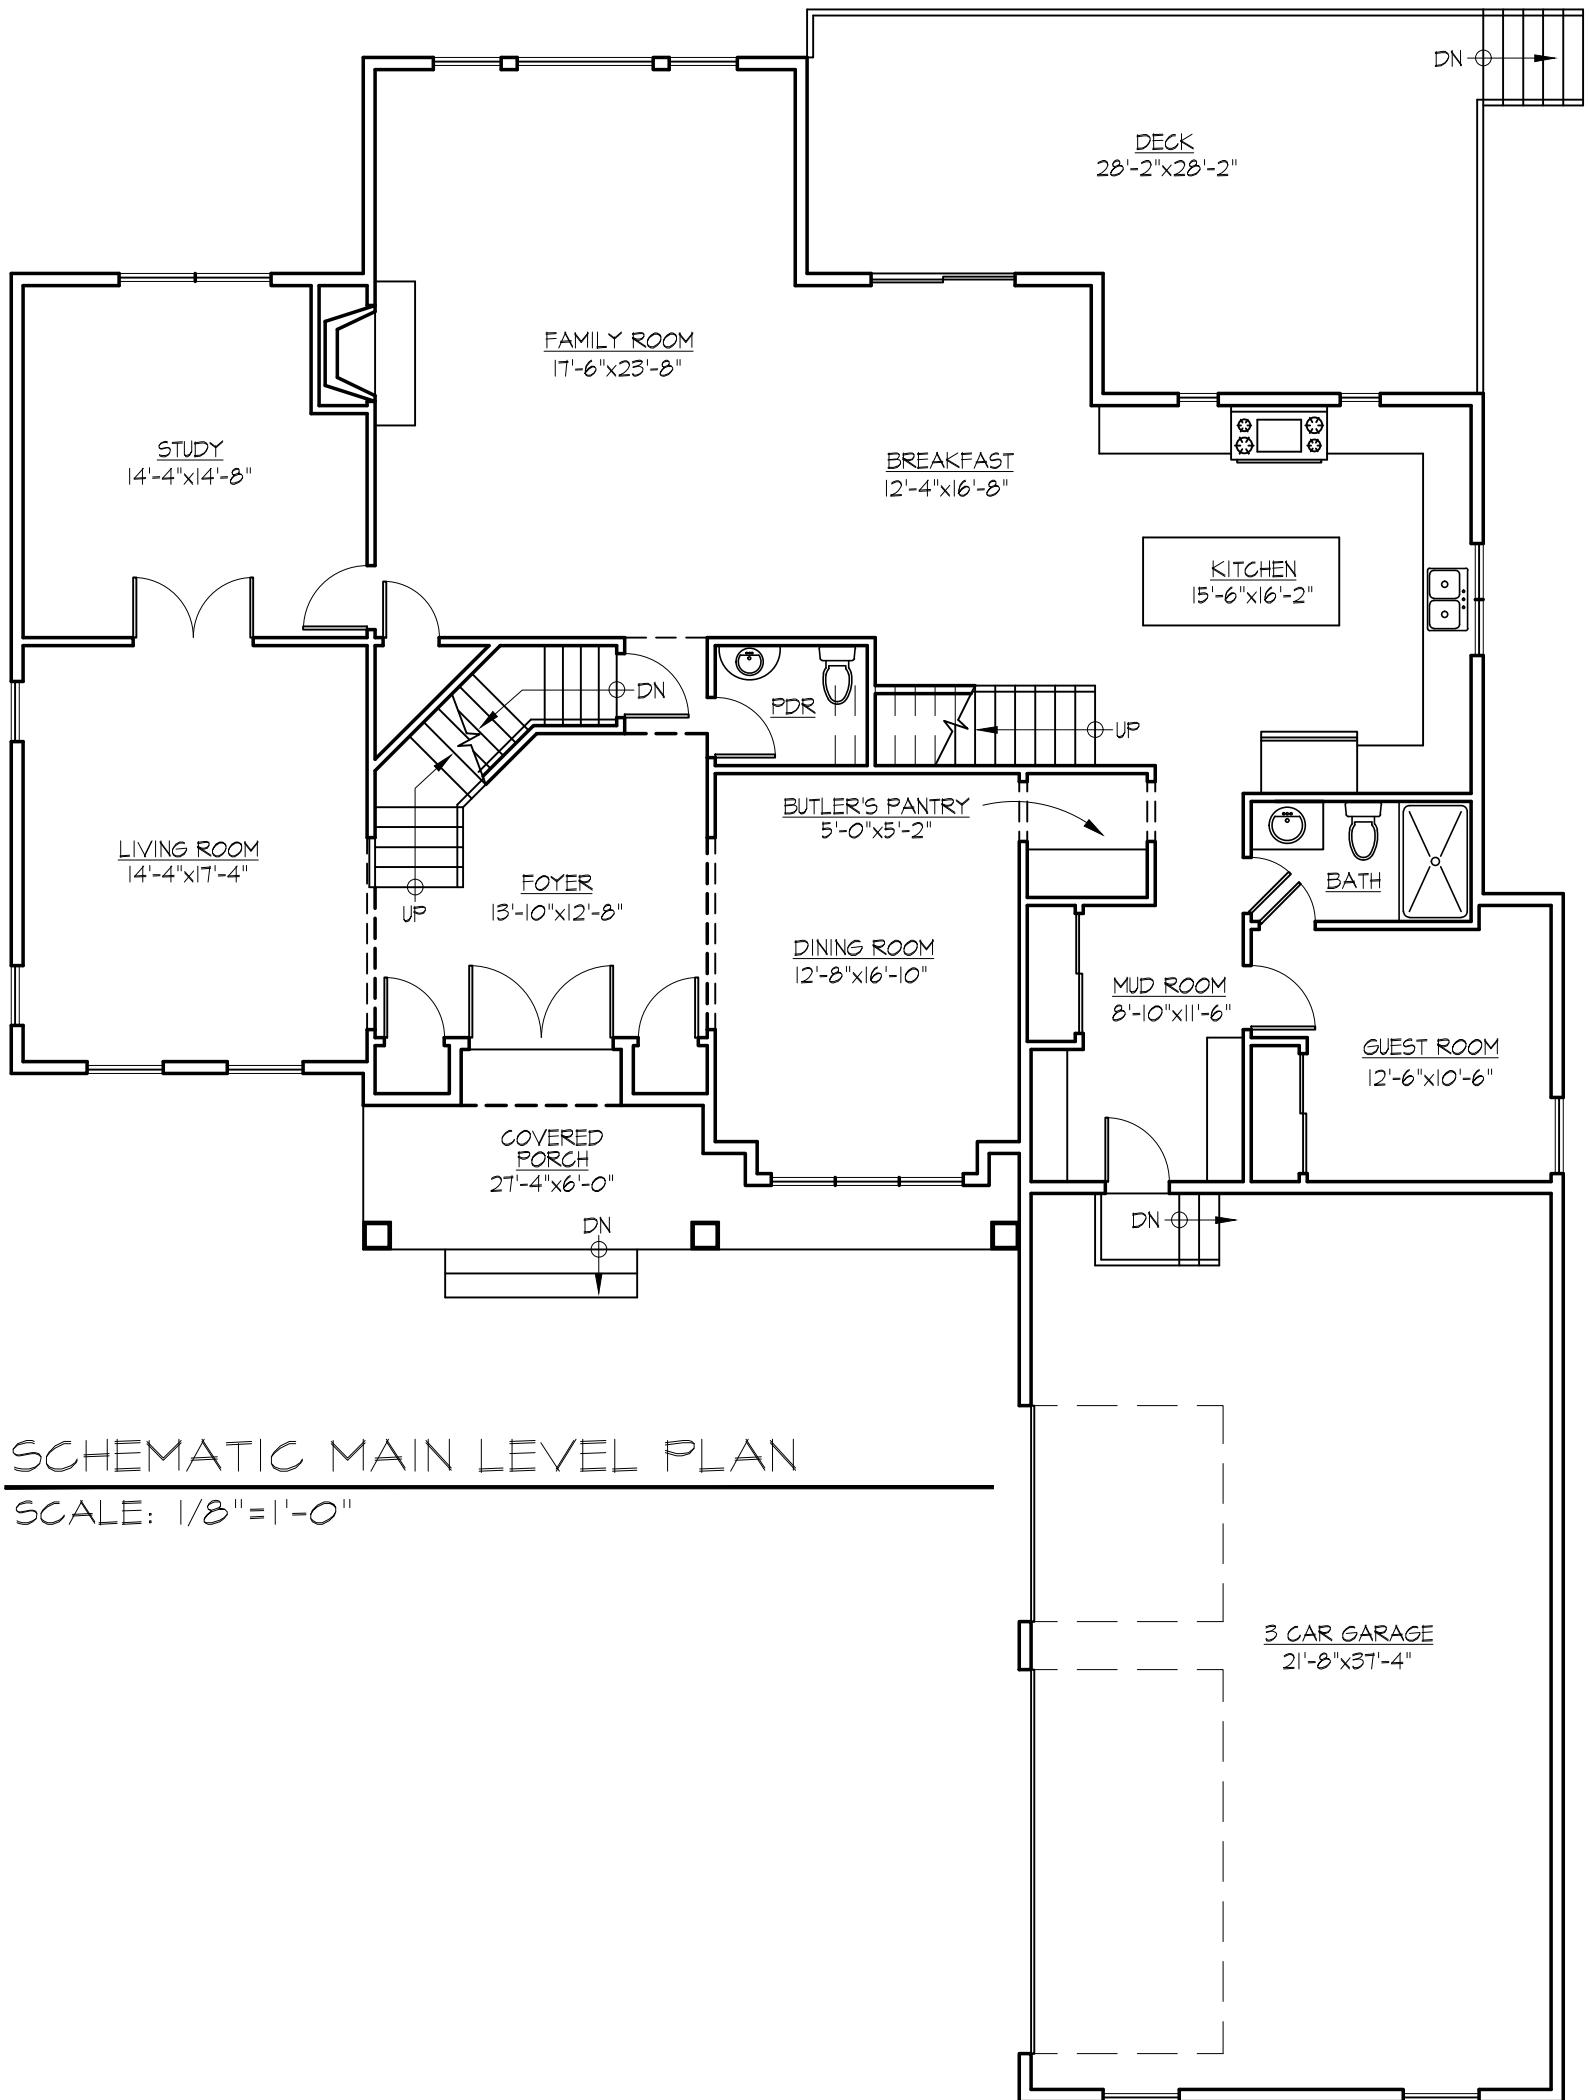

SCHEMATIC MAIN LEVEL PLAN  
 SCALE: 1/8" = 1'-0"

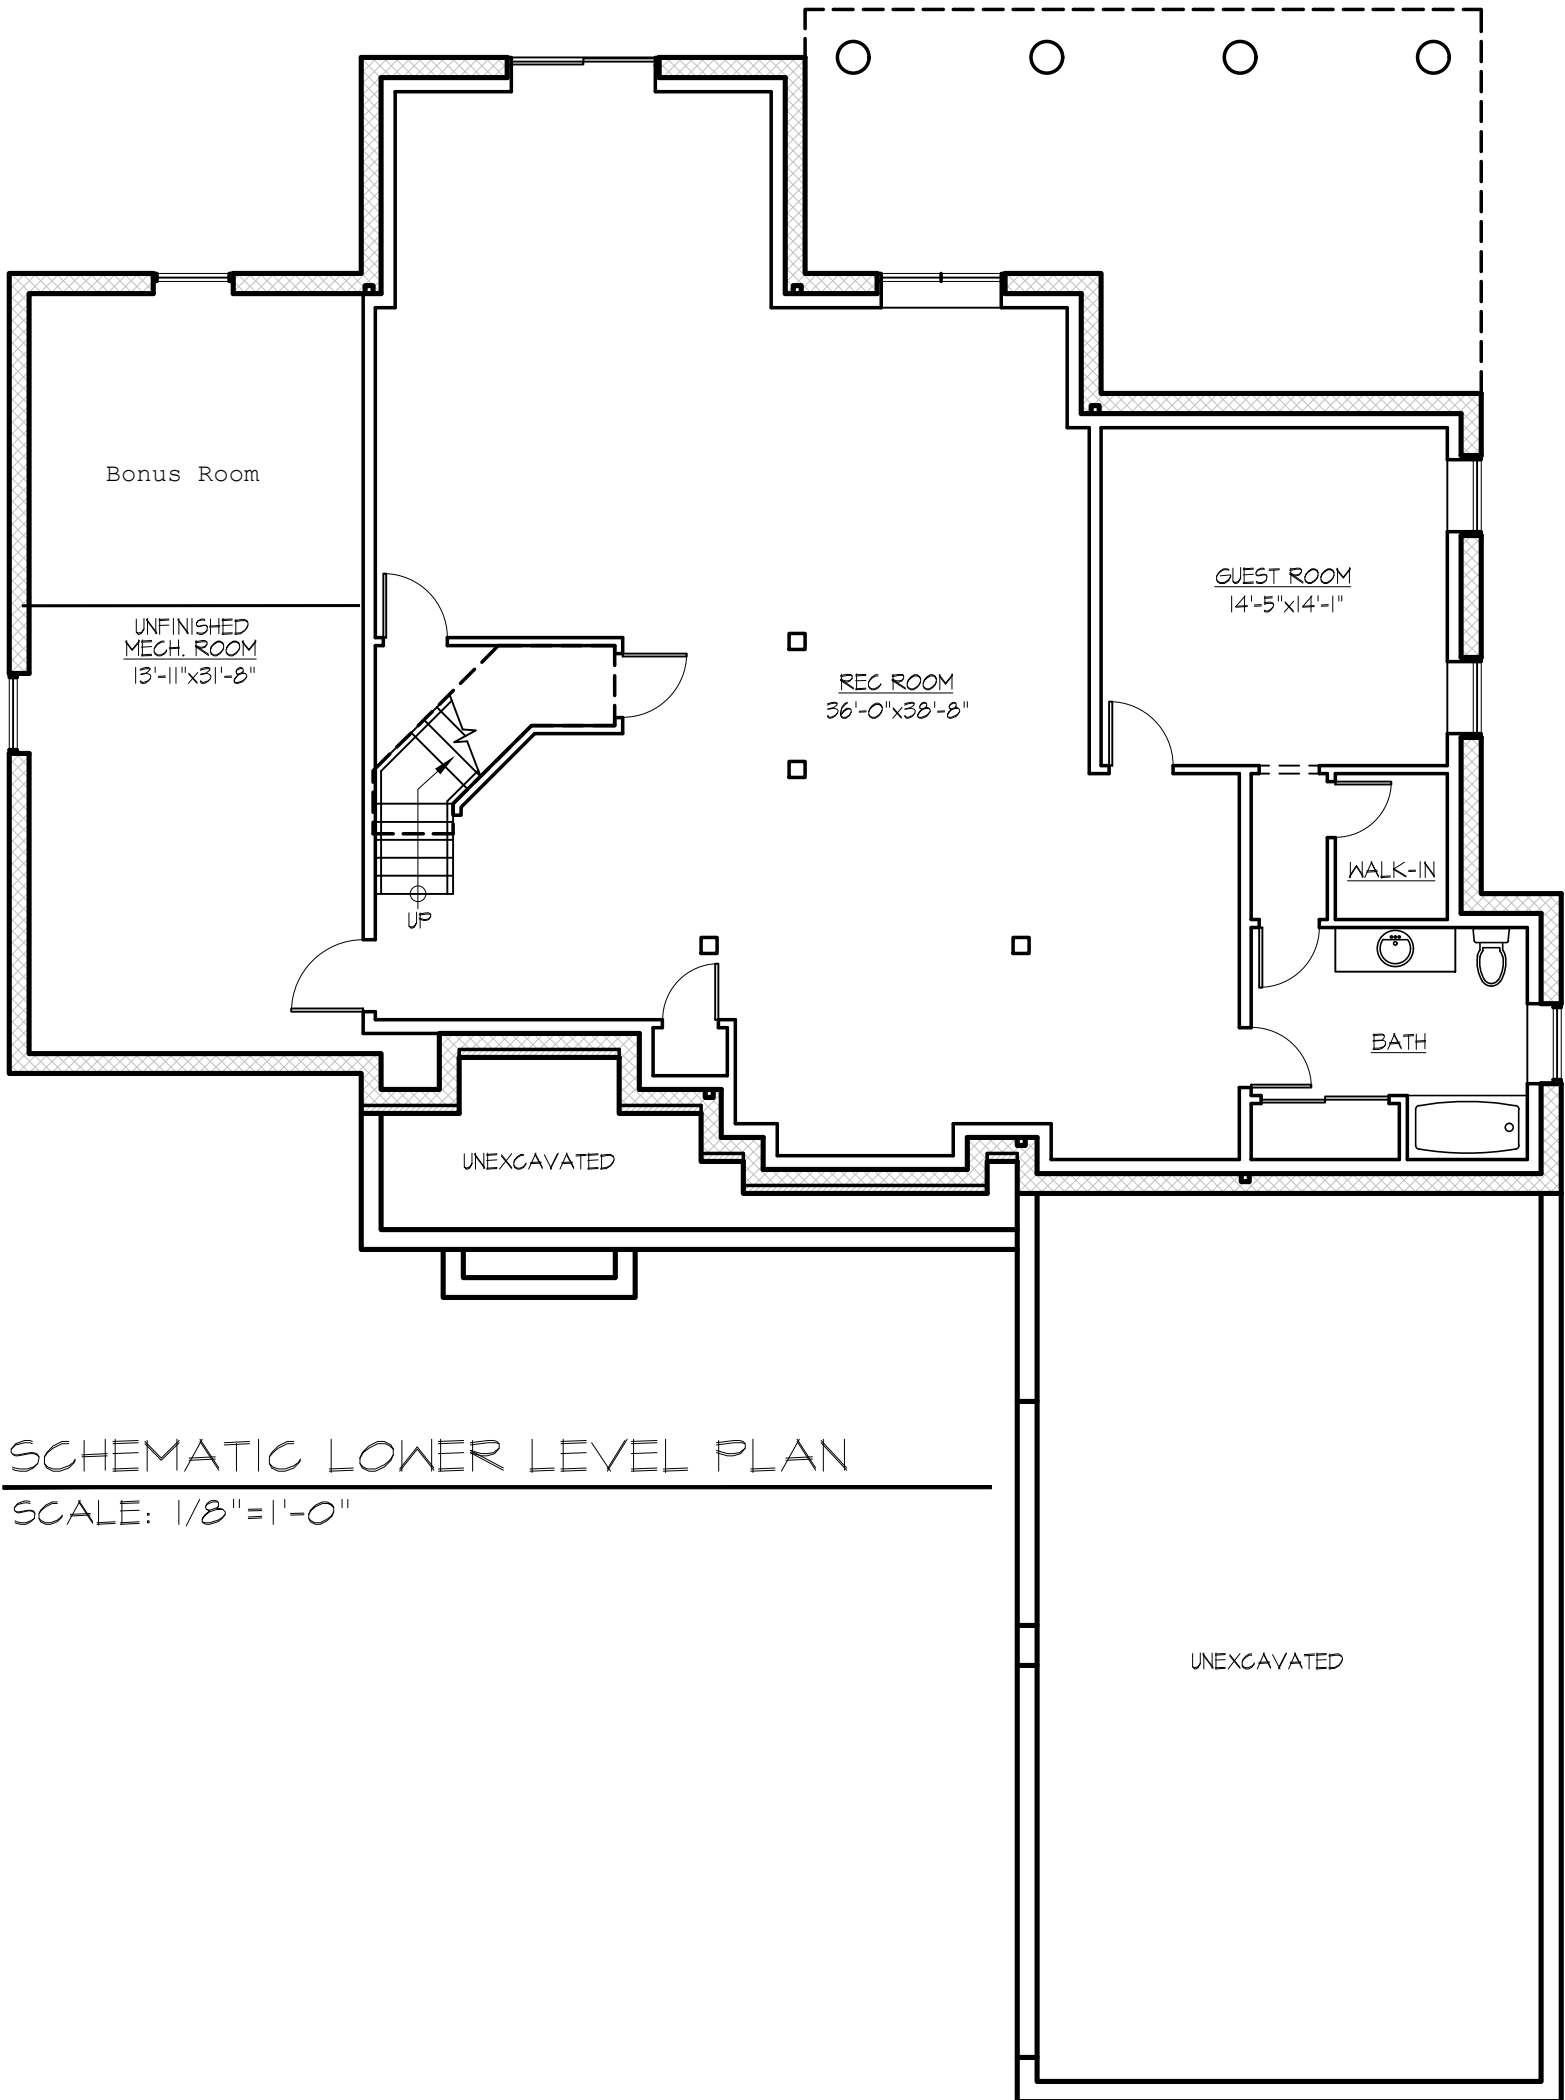

SCHEMATIC LOWER LEVEL PLAN  
 SCALE: 1/8"=1'-0"